



WILLIAMS & DEAN ASSOCIATED ARCHITECTS

EIGHTEEN CORPORATE HILL DRIVE
LITTLE ROCK, AR 72205
P 501-224-1900
F 501-224-0873
WWW.WILLIAMSDEAN.COM

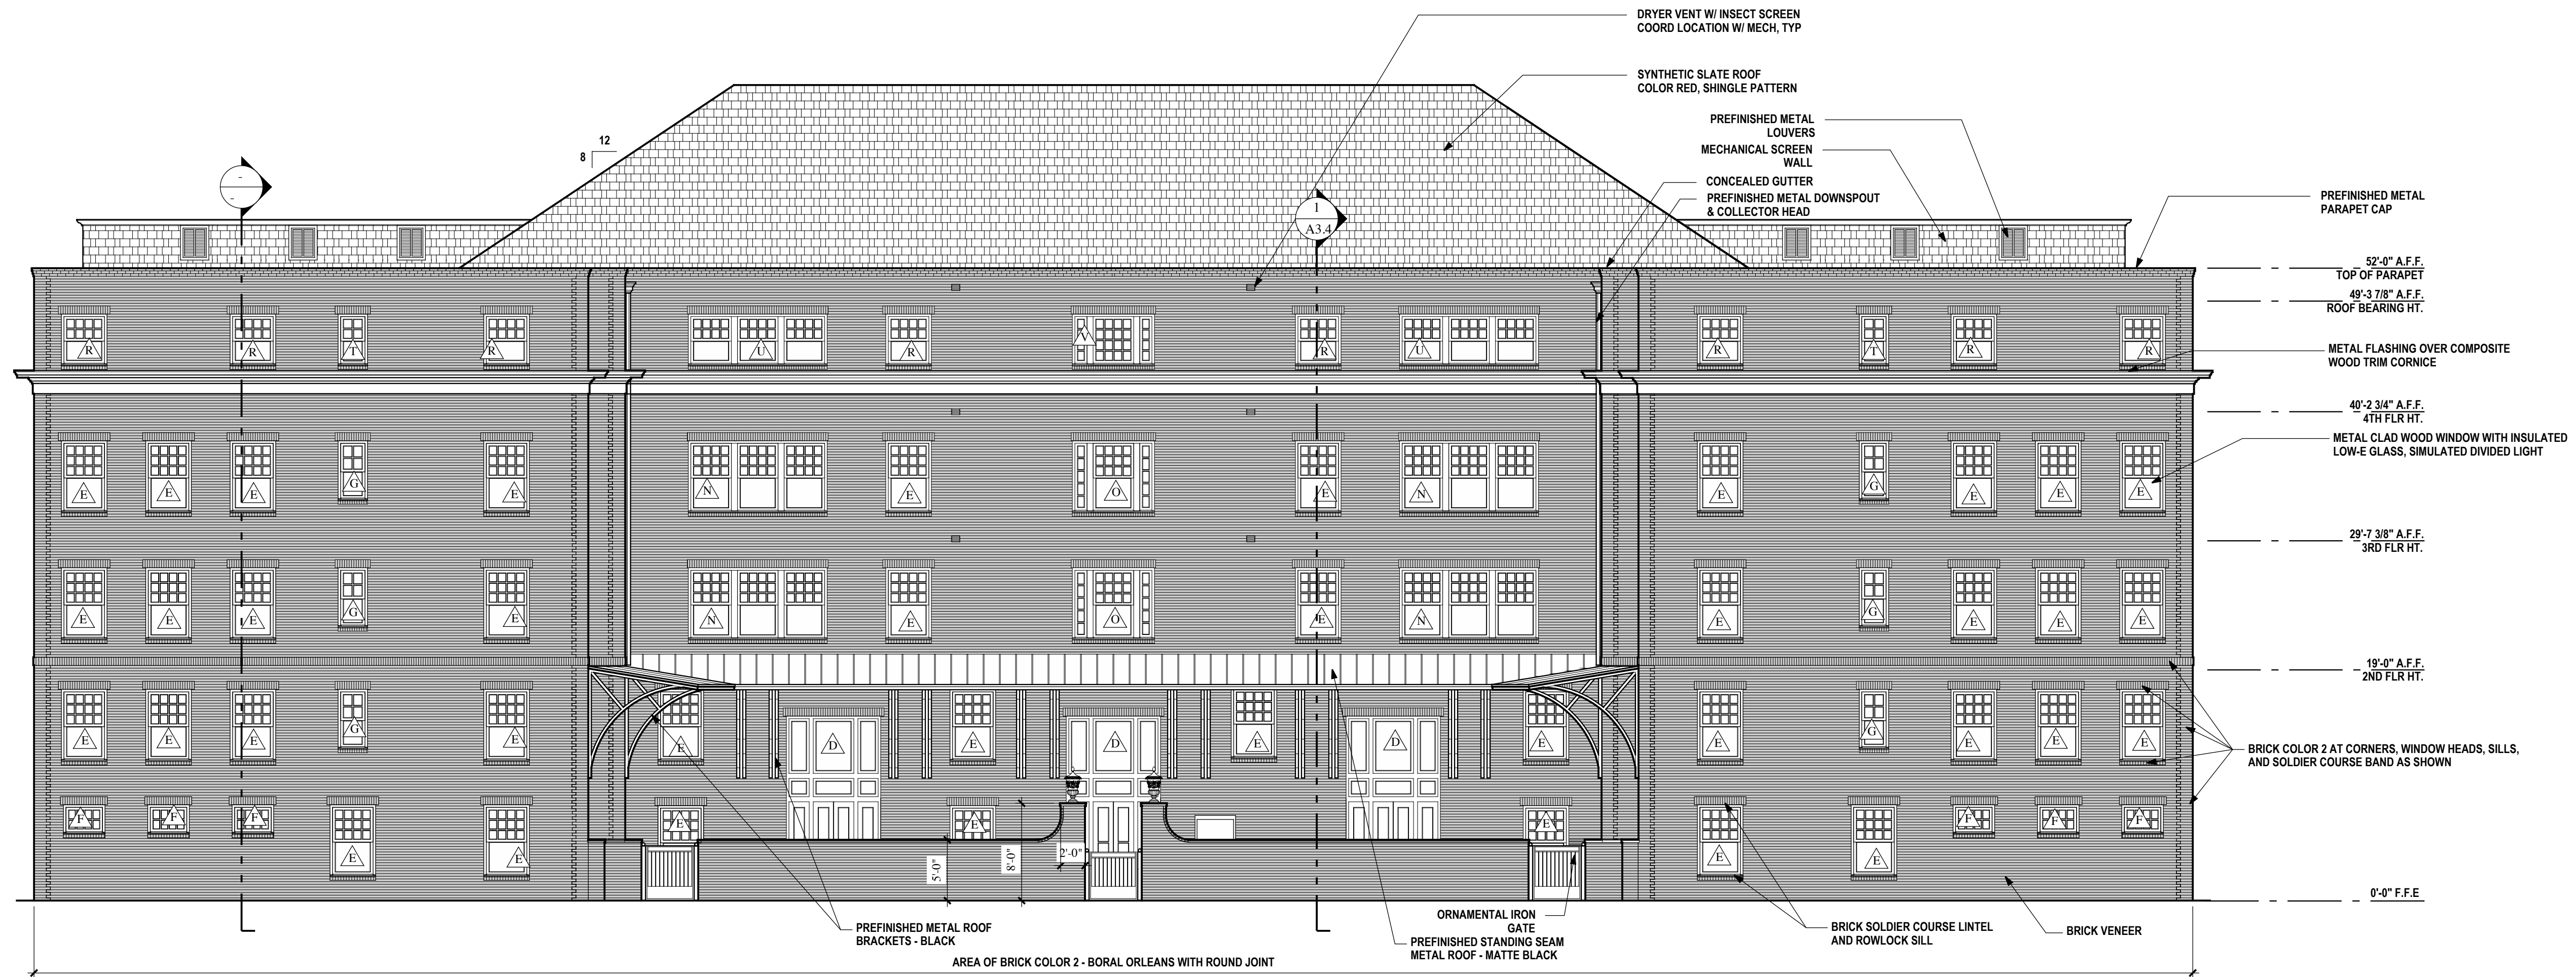

2 EAST ELEVATION
1/8" = 1'-0"

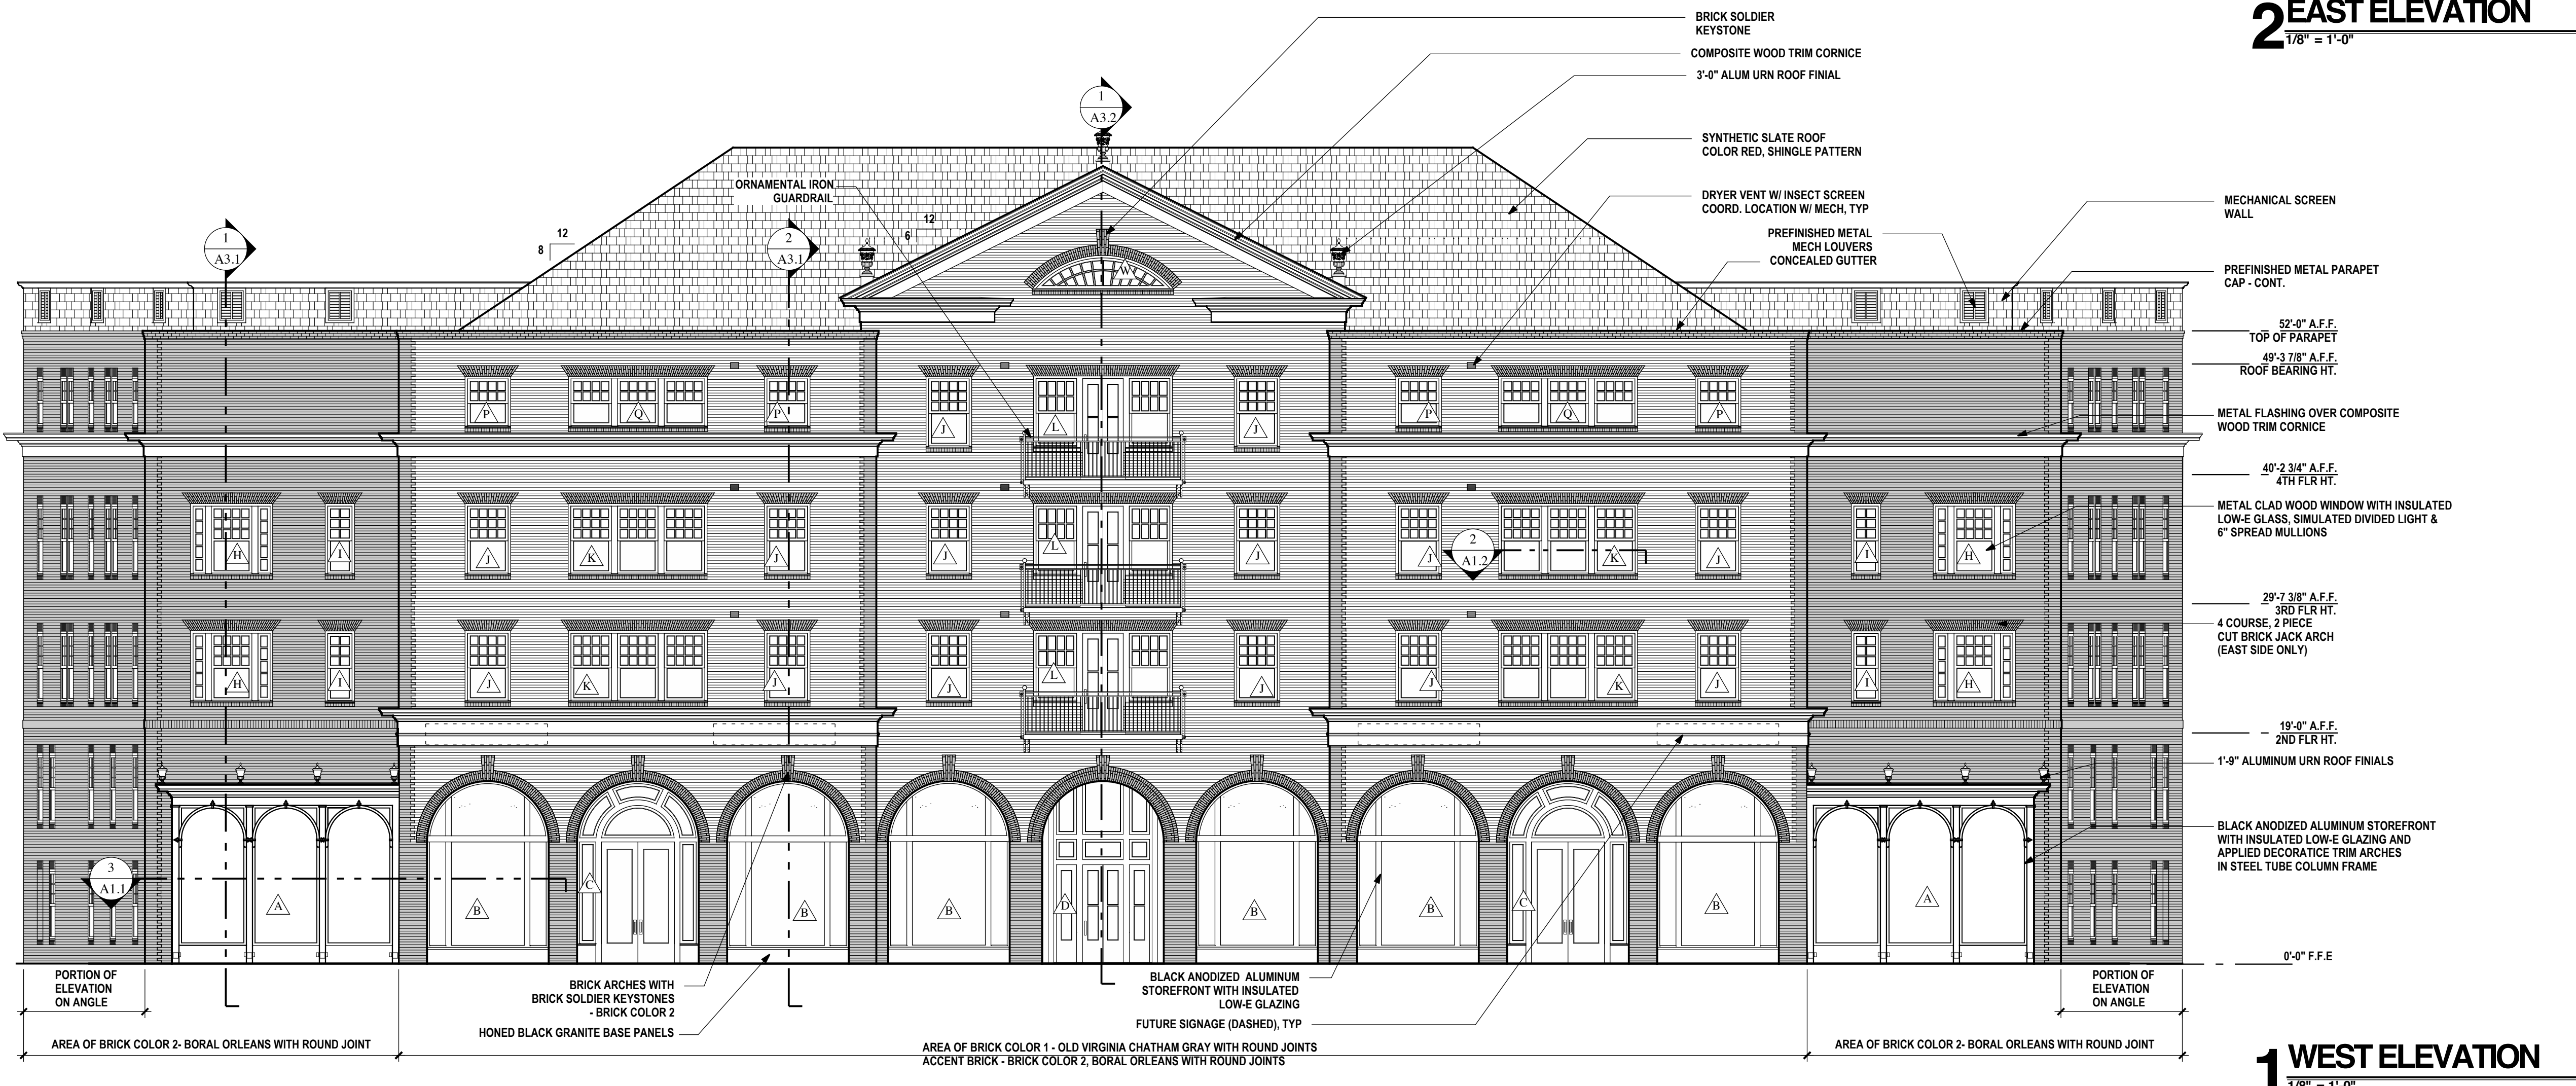

1 WEST ELEVATION
1/8" = 1'-0"

The Village at Hendrix
Town Center Building D
CONWAY, ARKANSAS

SHEET TITLE

BUILDING D ELEVATIONS

REVISION: :DATE

19 MAY 08 :ISSUE DATE

07-154 :PROJECT NUMBER

:SHEET NUMBER

A2.1